


285 ARA KOTINGA ROAD - MITIGATION & ENHANCEMENT REVEGETATION PLANTING DETAIL

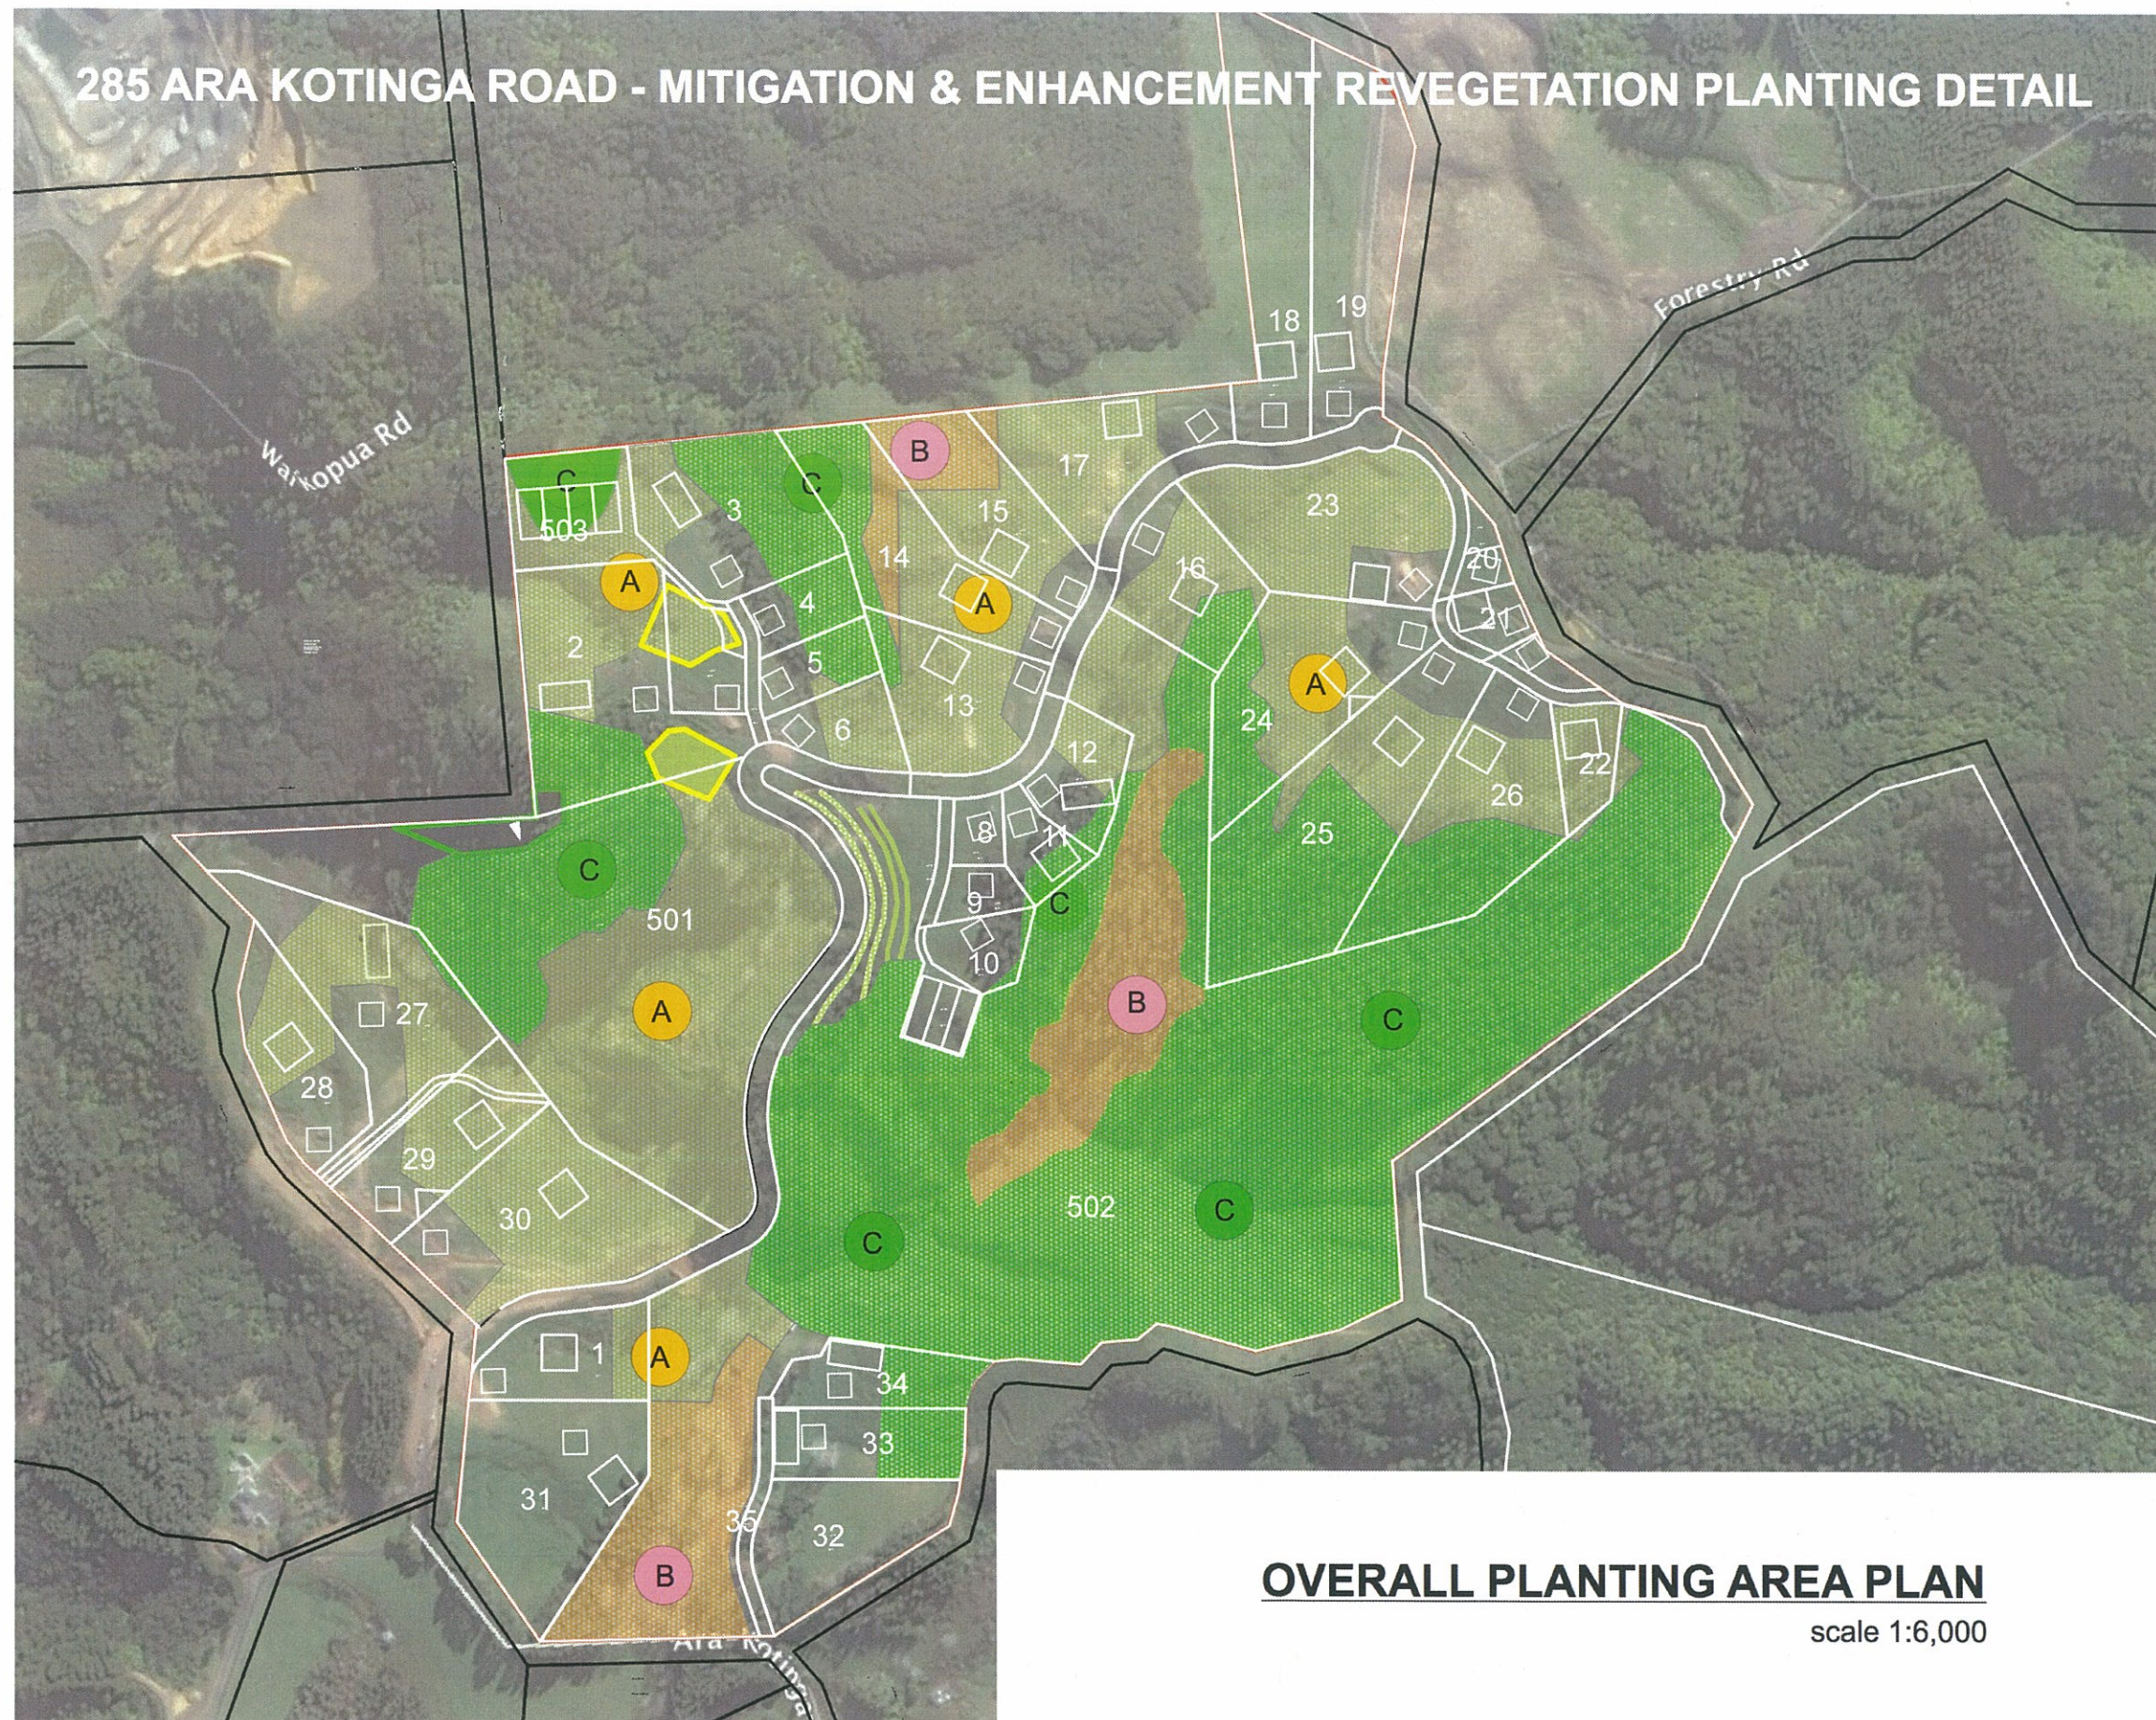

- A** AREA A: PROPOSED SIGNIFICANT ENHANCEMENT PLANTING AREAS TOTAL 26Ha. - TO BE SUBJECT TO FINAL SURVEY
- B** AREA B: PROPOSED SIGNIFICANT ENHANCEMENT PLANTING AREAS FOR BONUS LOTS. EXISTING VEGETATION TO BE RETAINED. TOTAL ADDITIONAL 6Ha. - TO BE SUBJECT TO FINAL SURVEY.
- C** AREA C: AREA AVAILABLE FOR POSSIBLE 'OFF SITE' PLANTING
- AREA OF EXISTING VEGETATION TO BE INCORPORATED INTO PROPOSED ENHANCEMENT PLANTING WHERE INDICATED
- NATIVE VEGETATION AS NOTED ON THE DISTRICT PLAN

PLANT NOTES:


This plan to be read in conjunction with **PROPOSED SIGNIFICANT ENHANCEMENT PLANTING METHODOLOGY & MAINTENANCE** Report prepared for the subject site including:
 Planting areas are to be free of invasive weed species prior to planting.
 All existing native vegetation to be retained.
 Planted areas will be protected as required to avoid stock, pest and human disturbance.

OVERALL PLANTING AREA PLAN

scale 1:6,000

285 ARA KOTINGA ROAD - MITIGATION & ENHANCEMENT REVEGETATION PLANTING DETAIL

AREA A

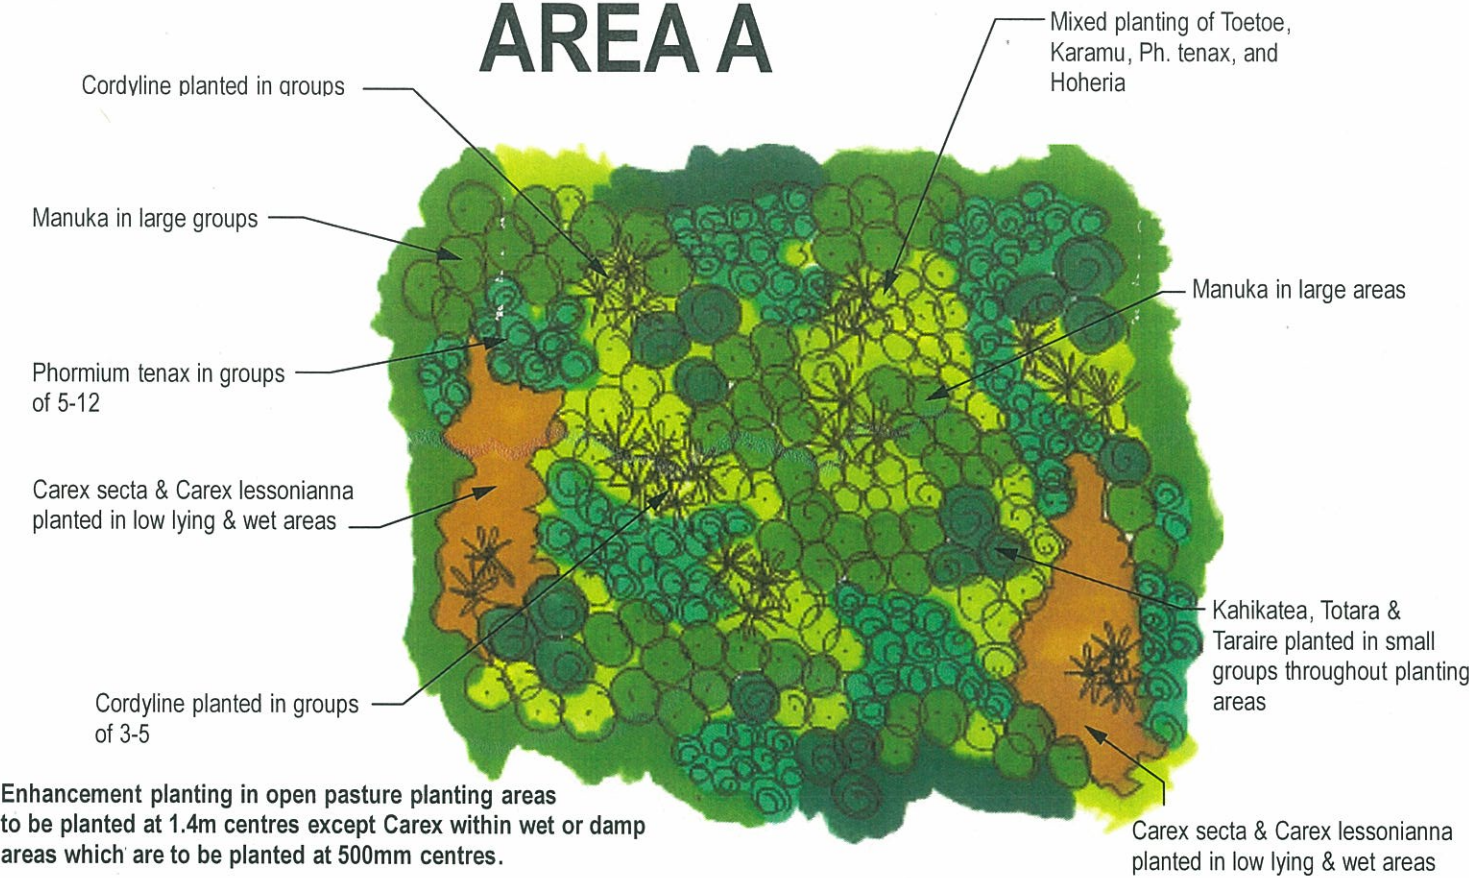


TYPICAL PLANTING LAYOUT FOR 25m x 25m AREA
AREA A: OPEN PASTURE PLANTING scale 1:250

AREA A and B PLANT SCHEDULE

Botanical Name:	Common Name:	%	Grade:	Spacing:	Remarks:
Carex secta	Purei	4	.5ltr	500mm	Plant in wet areas enmasse
Carex lessonianna	Swamp Sedge	4	.5ltr	500mm	Plant in wet areas
Phormium tenax	Flax	12	.5ltr	1.4m	Plant in groups around margins of planting areas
Phormium cookianum	Flax	5	.5ltr	1.4m	Plant in groups around margins
Cortaderia fulvida	Toetoe	8	.5ltr	1.4m	Don't plant in wet areas
Coprosma robusta	Karamu	5	.5ltr	1.4m	
Cordyline australis	NZ Cabbage Tree	3	.5ltr	1.4m	
Leptospermum scoparium	Manuka	22	.5ltr	1.4m	Plant enmasse
Hoheria populnea	Lacebark	3	.5ltr	1.4m	
Dacrydium dacrydioides	Kahikatea	3	.5ltr	1.4m	Plant in damp areas
Podocarpus totara	Totara	3	.5ltr	1.4m	Plant within Manuka
Beilschiedia tarairi	Taraire	2	.5ltr	1.4m	Plant within Manuka
Kunzea ericoides	Kanuka	18	.5ltr	1.4m	
Pseudopanax arboreus	Fivefinger	2	.5ltr	1.4m	
Melicope ramiflora	Mahoe	3	.5ltr	1.4m	
Myrsine australis	Mapou	2	.5ltr	1.4m	

TYPICAL PLANTING LAYOUT FOR 25m x 25m AREA
AREA B: EXISTING VEGETATION PLANTING AREAS

scale 1:250

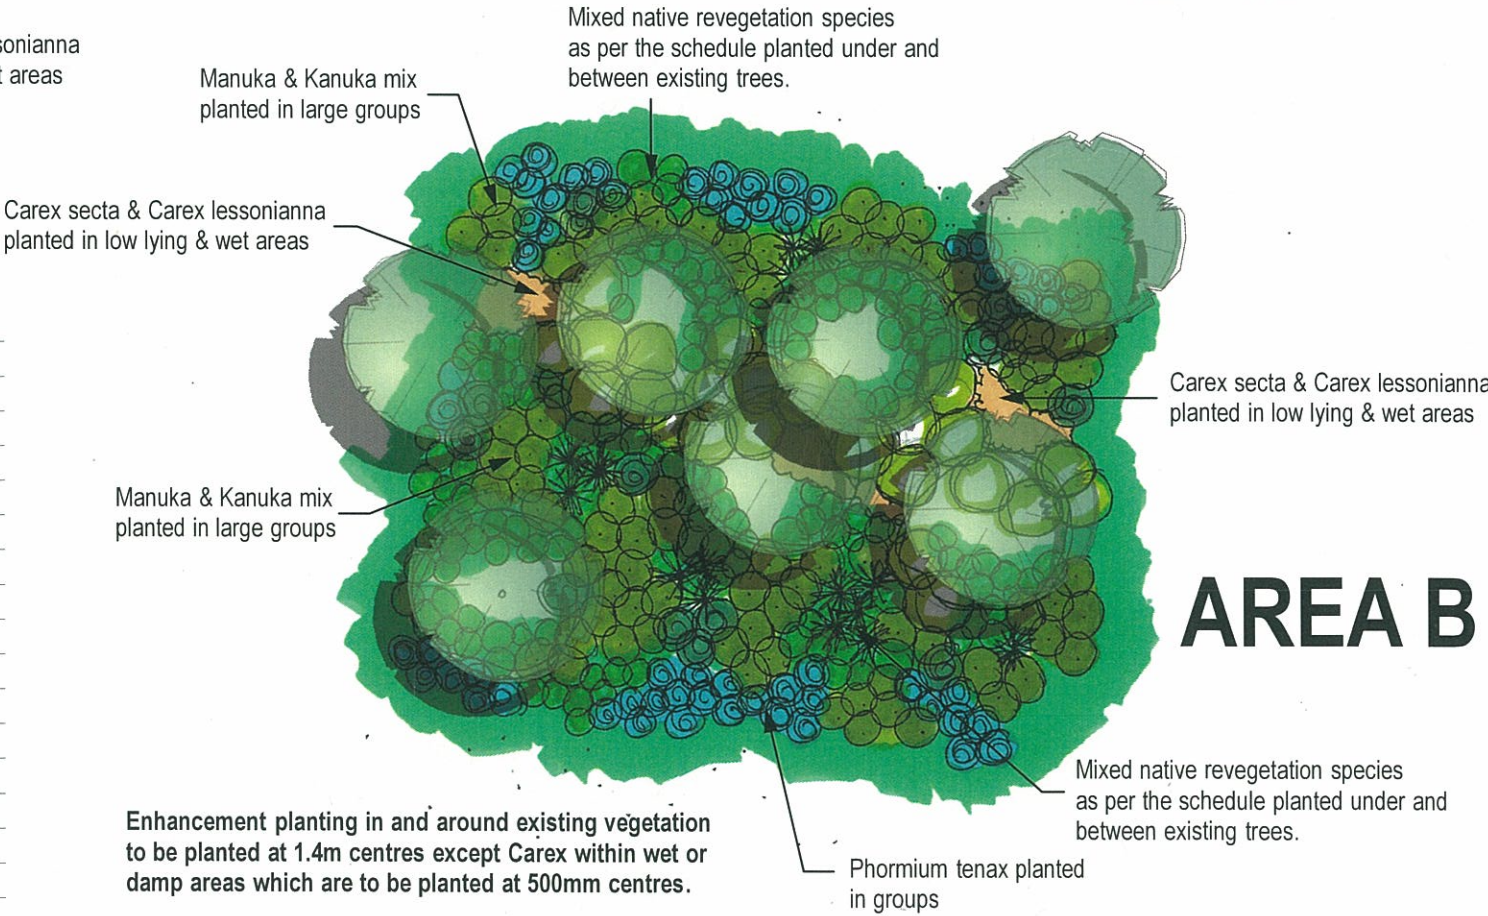

AREA B

Planting in accordance with Manukau District Plan Rule 12A.14.4

ISSUE	DATE 5.6.15	REVISION E	PROJECT #
PROJECT	285 ARA-KOTINGA ROAD		
CLIENT	SPINNAKER BAY LTD	DATE # 5.6.2015	DWG #
		SCALE @ A3	SB02
DWG	OVERALL ENHANCEMENT PLANTING PLAN	DRAWN SJF	REVISION E
		CHKD MS	